



FRONT ELEVATION

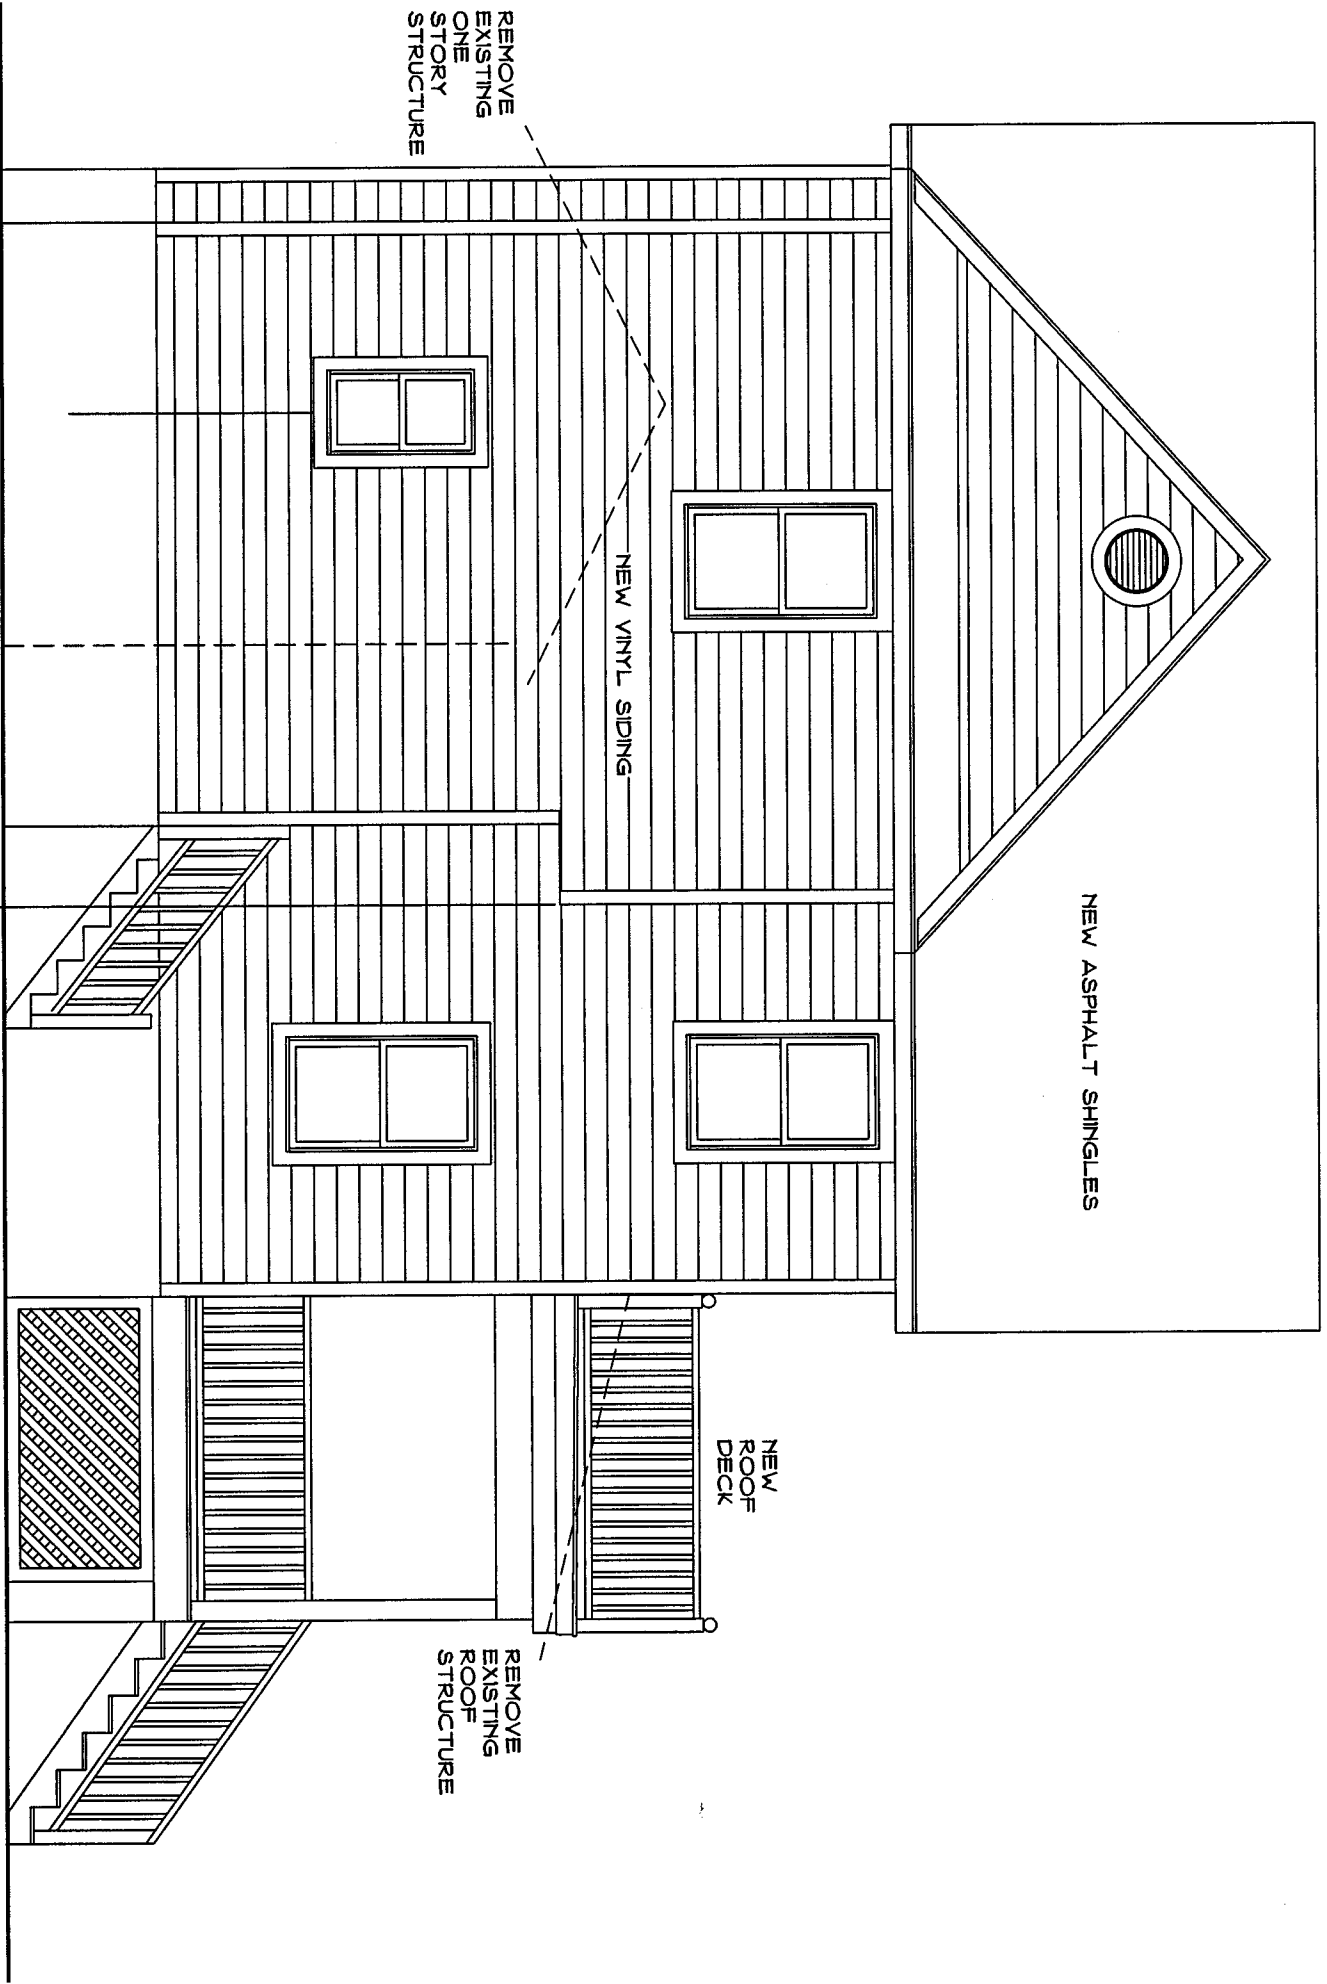

LEFT ELEVATION

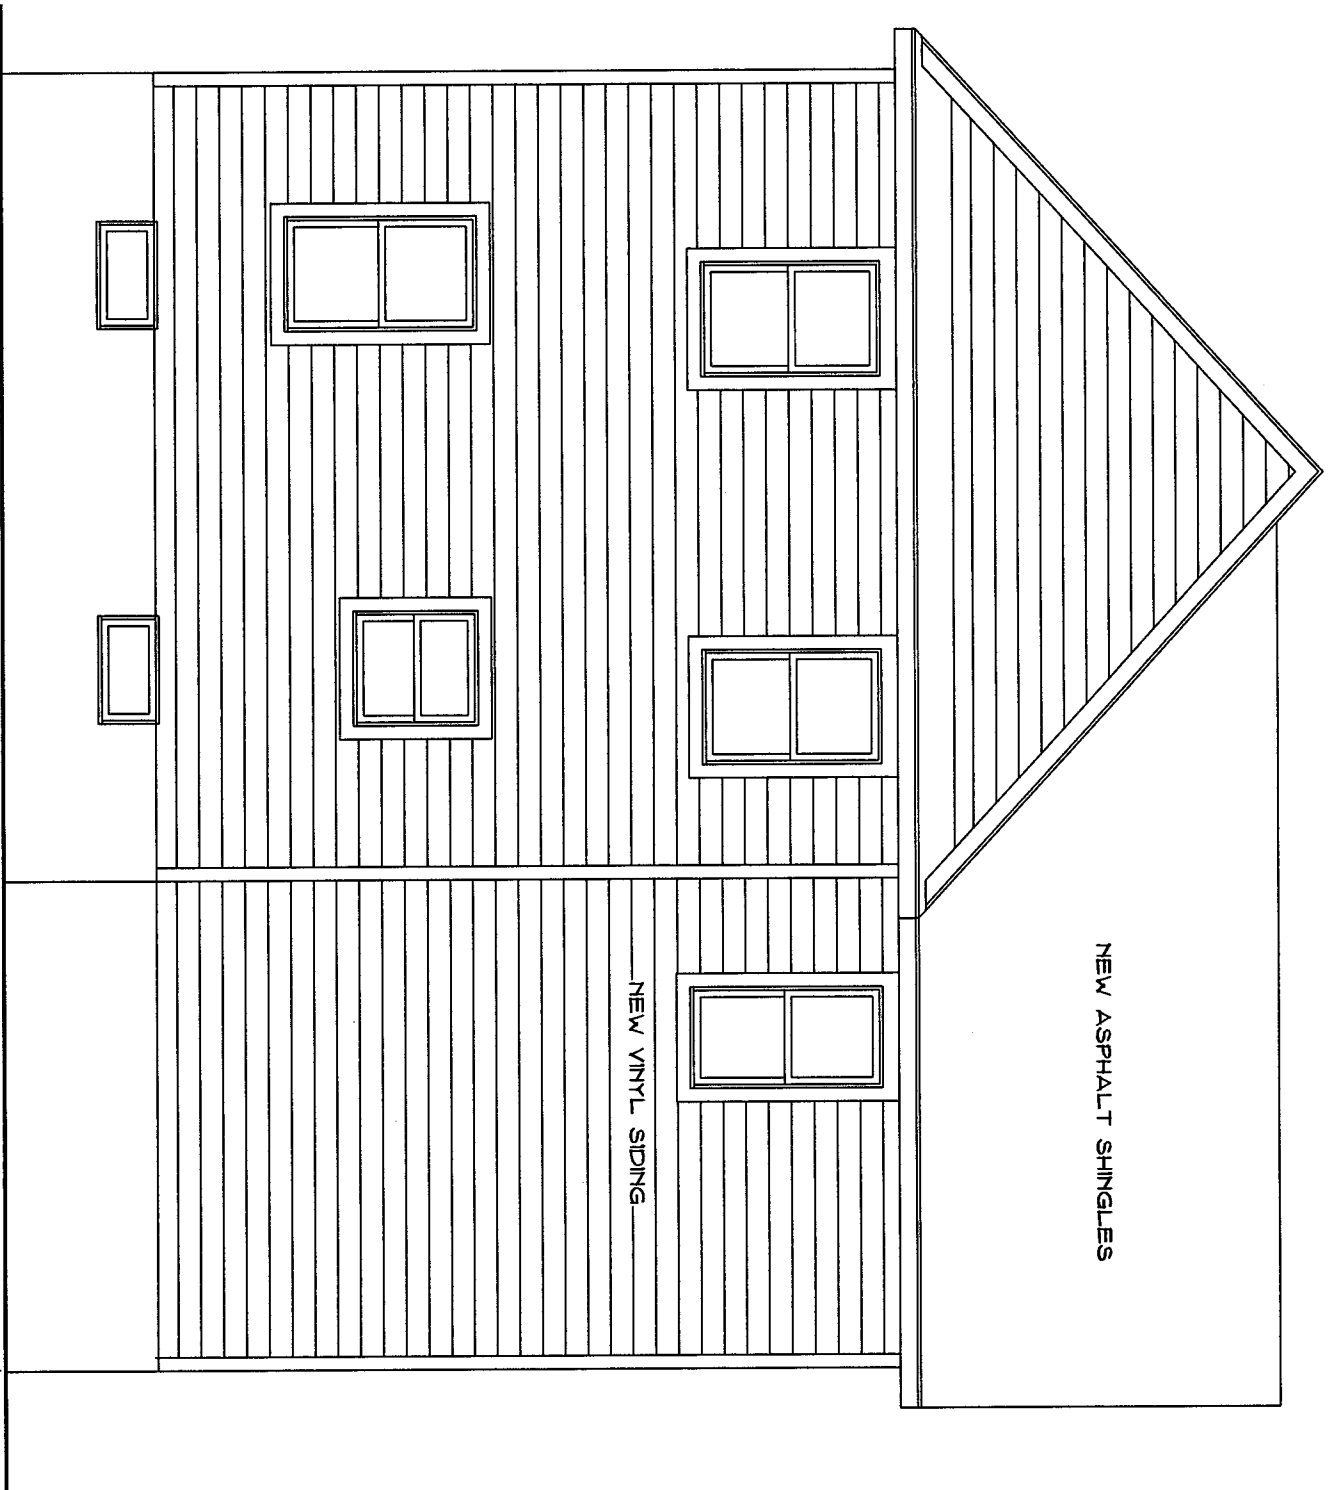

NEW ASPHALT SHINGLES

NEW VINYL SIDING

12'-0"
ADDITION


REAR ELEVATION

NEW ASPHALT SHINGLES

NEW
ROOF
DECK

REMOVE
EXISTING
ROOF
STRUCTURE

NEW VINYL SIDING

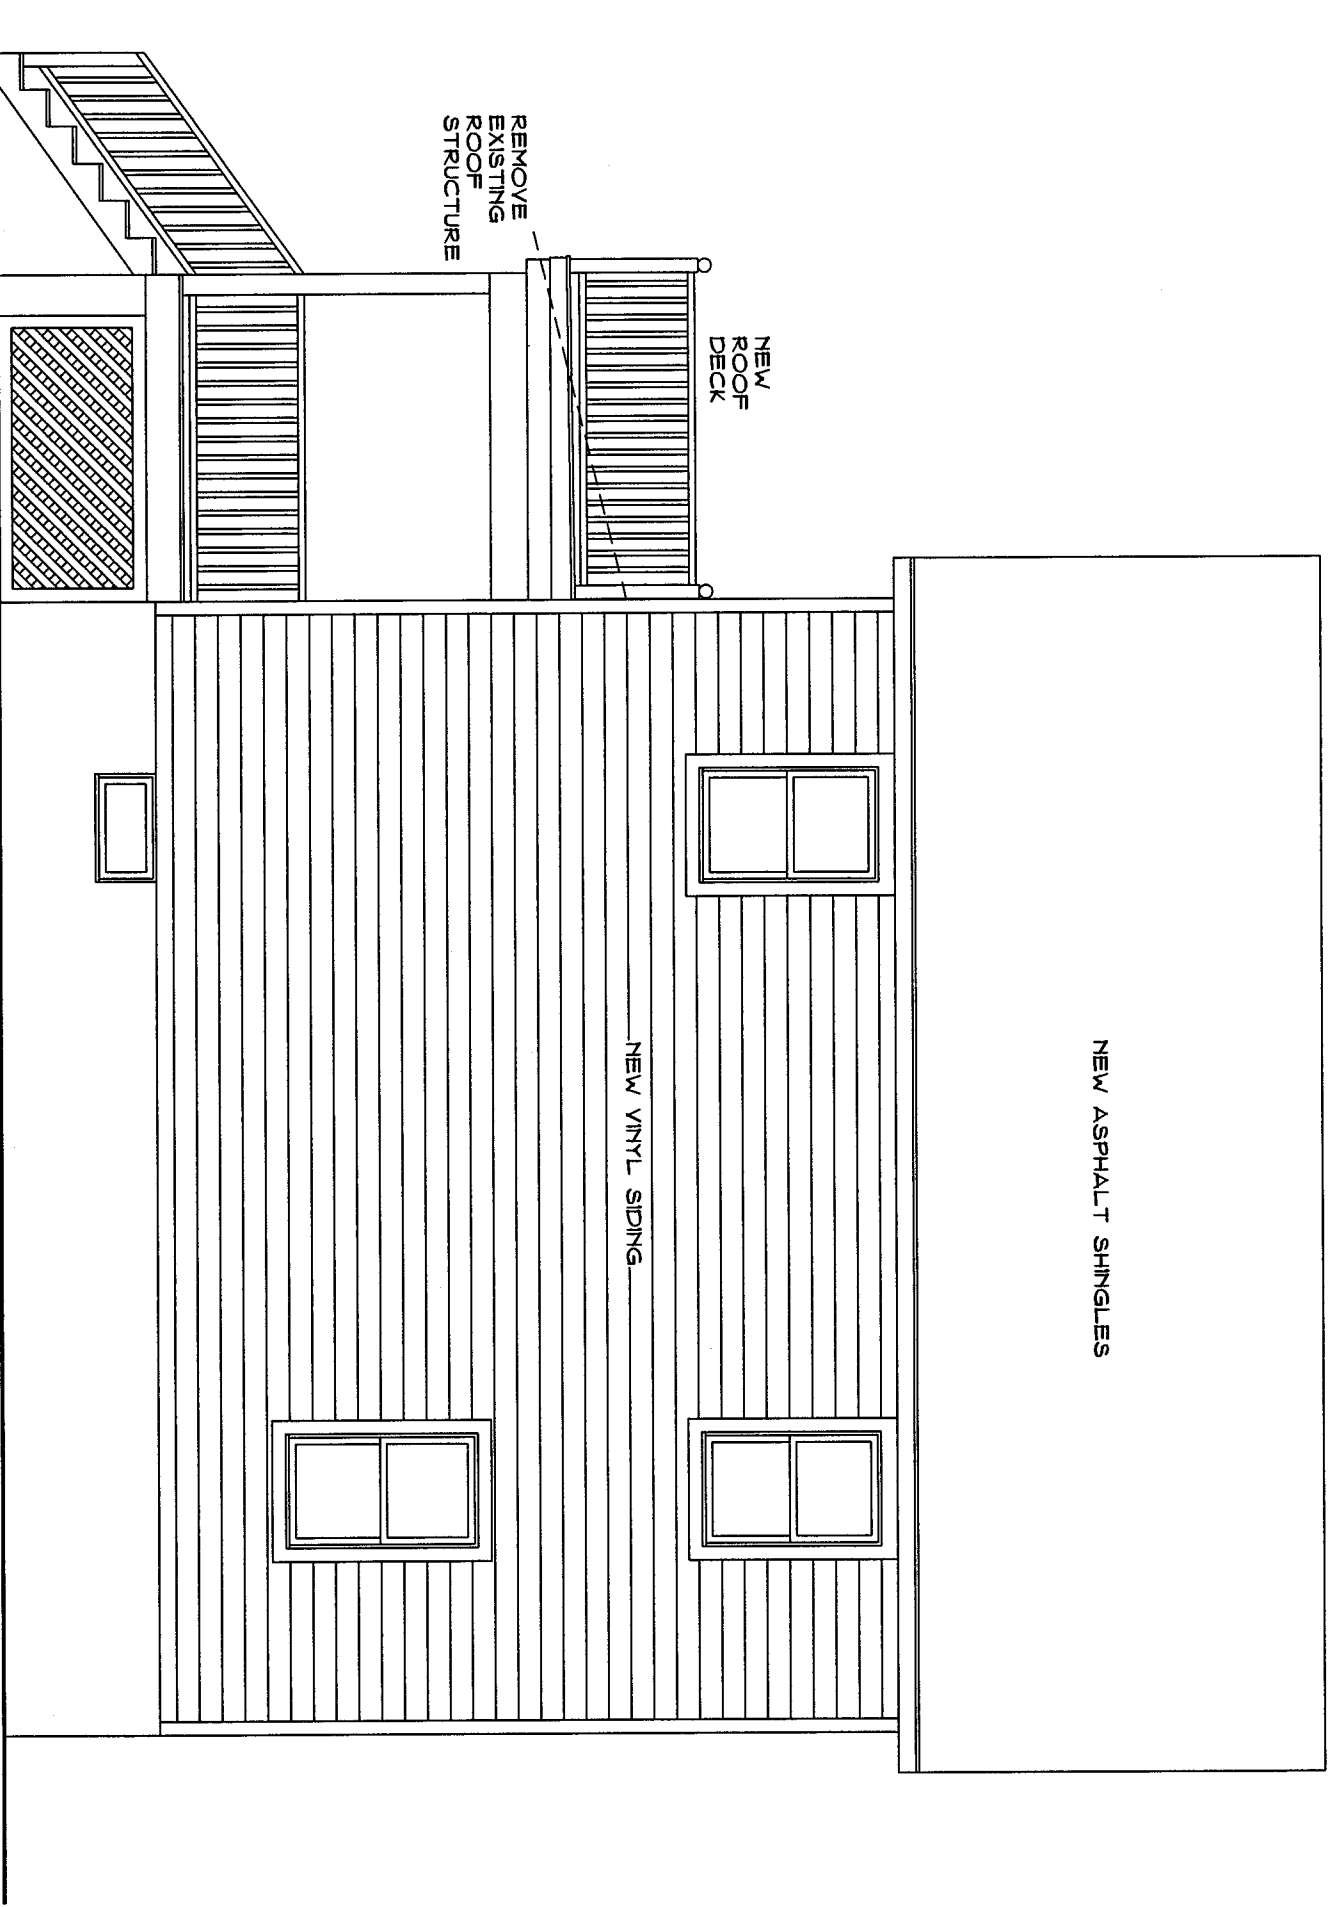

RIGHT ELEVATION