


SECOND AVENUE
(60' R.O.W.)

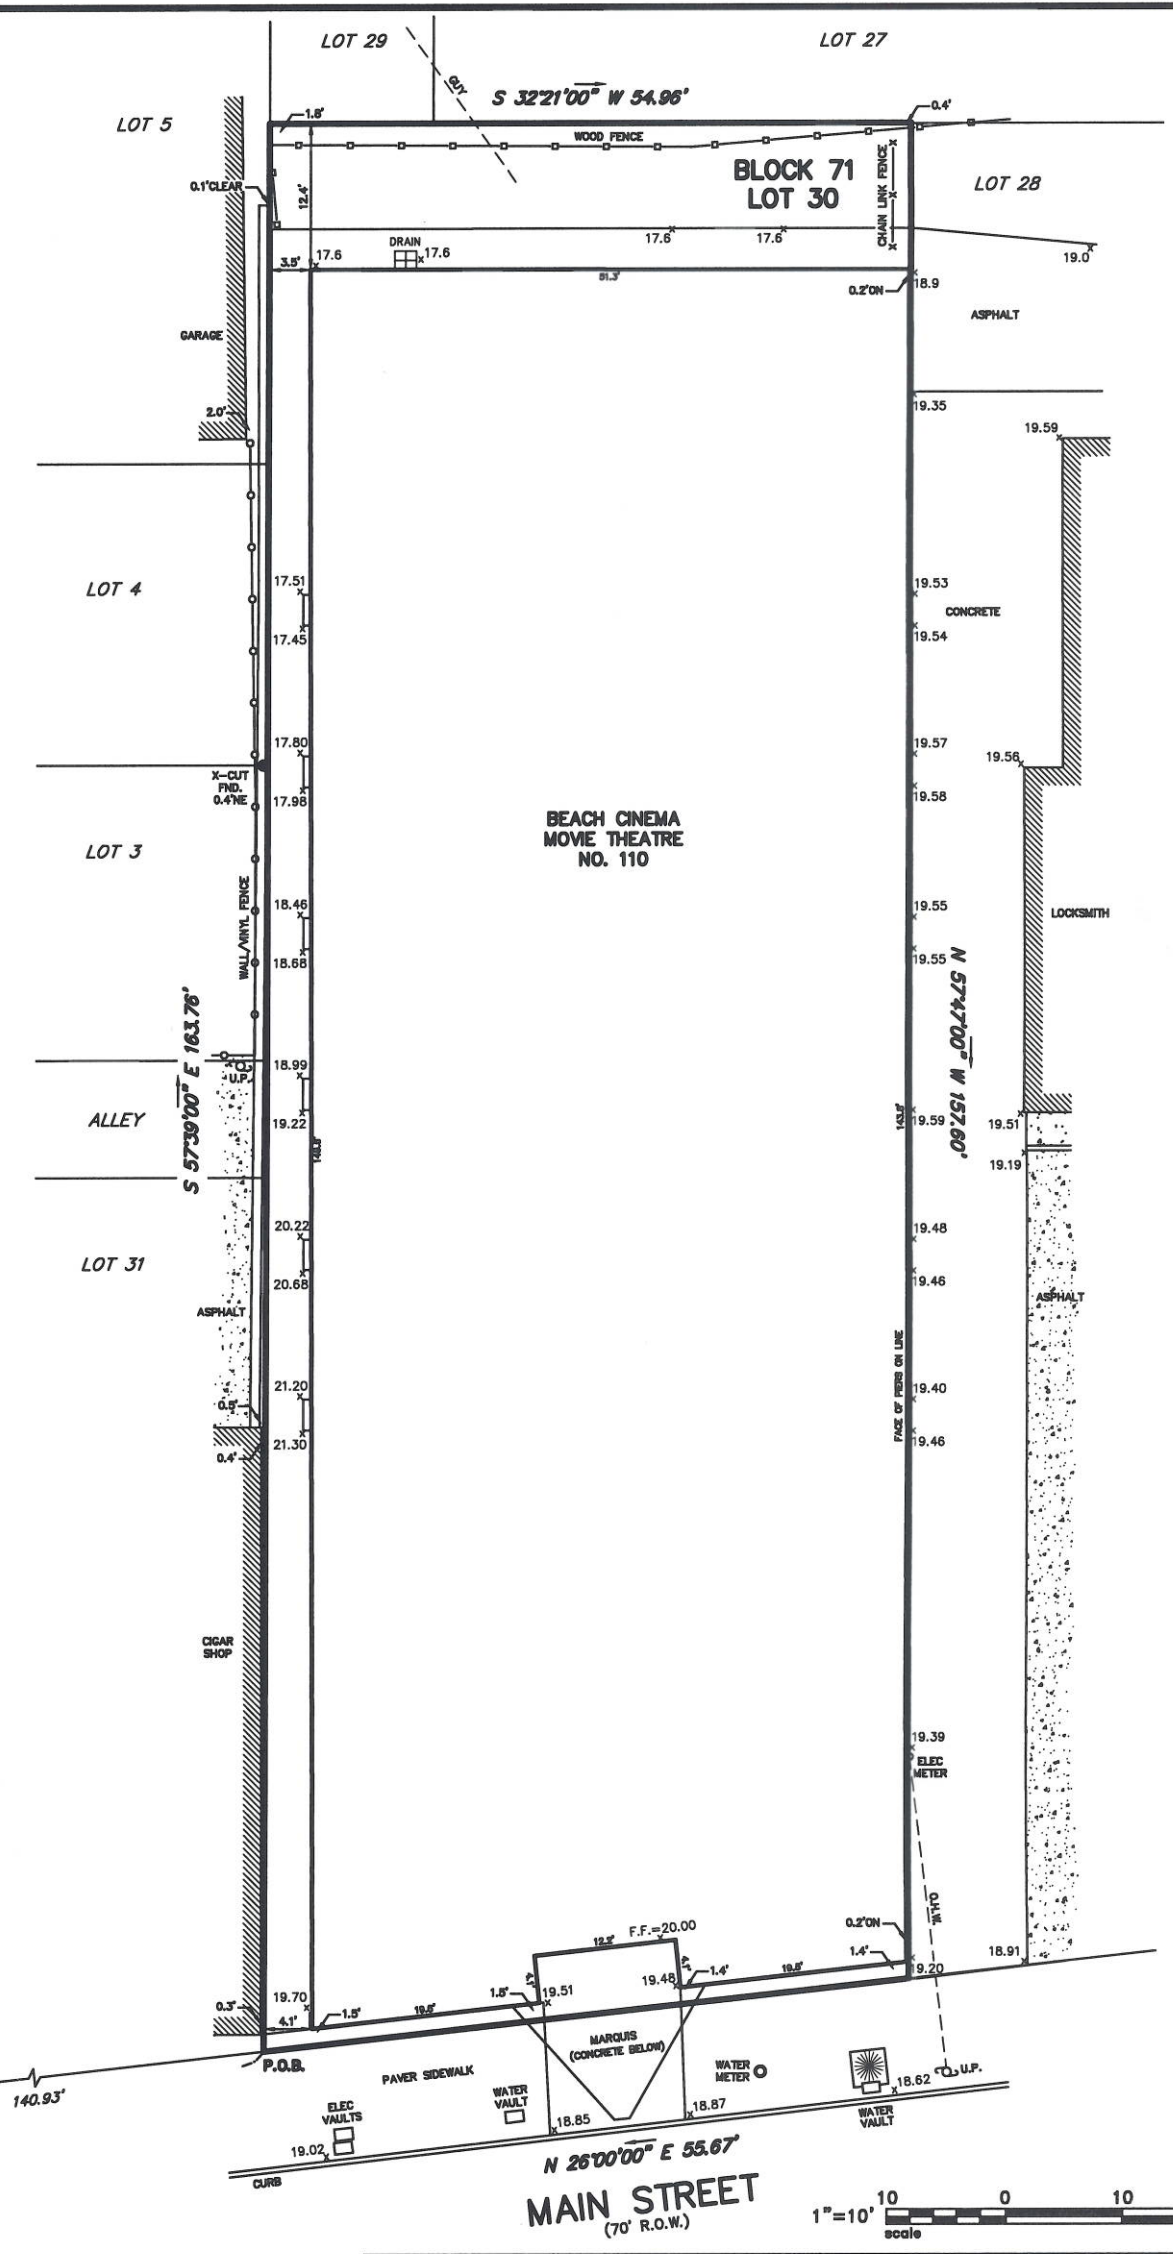

SPOT GRADE PLAN			
110 MAIN STREET LOT 30 BLOCK 71			
BOROUGH OF BRADLEY BEACH		MONMOUTH COUNTY	
NEW JERSEY			
Charles Surmonte P.E. & P.L.S. New Jersey Professional Engineer and Licensed Surveyor License No. 35885			301 Main Street, 2nd Floor Allenhurst, New Jersey, 07711 Phone 732-660-0606 Fax 732-660-0404
PROJECT No.	DATE:	SCALE:	SHEET:
18-918	11-11-18	1"=10'	1 OF 1